

Bischer Tiling, Inc.

6121 Purdy Road

Ruth, MI 48470

Office: 989-479-3267

Fax: 989-479-3524

SEND TO: _____
ATTENTION: MARY BARANSKI
FAX #: 405-962-7504
TOTAL PAGES (INCLUDING COVER): 2

FROM: Janet


DATE: 9-22-2016

COMMENTS:

CONFIDENTIAL INFORMATION ENCLOSED

This information is confidential and intended ONLY for the purpose of receipt and review by the person(s) designated above. If you wrongly receive this information, please telephone and return the material to the sender immediately!

Thank you.

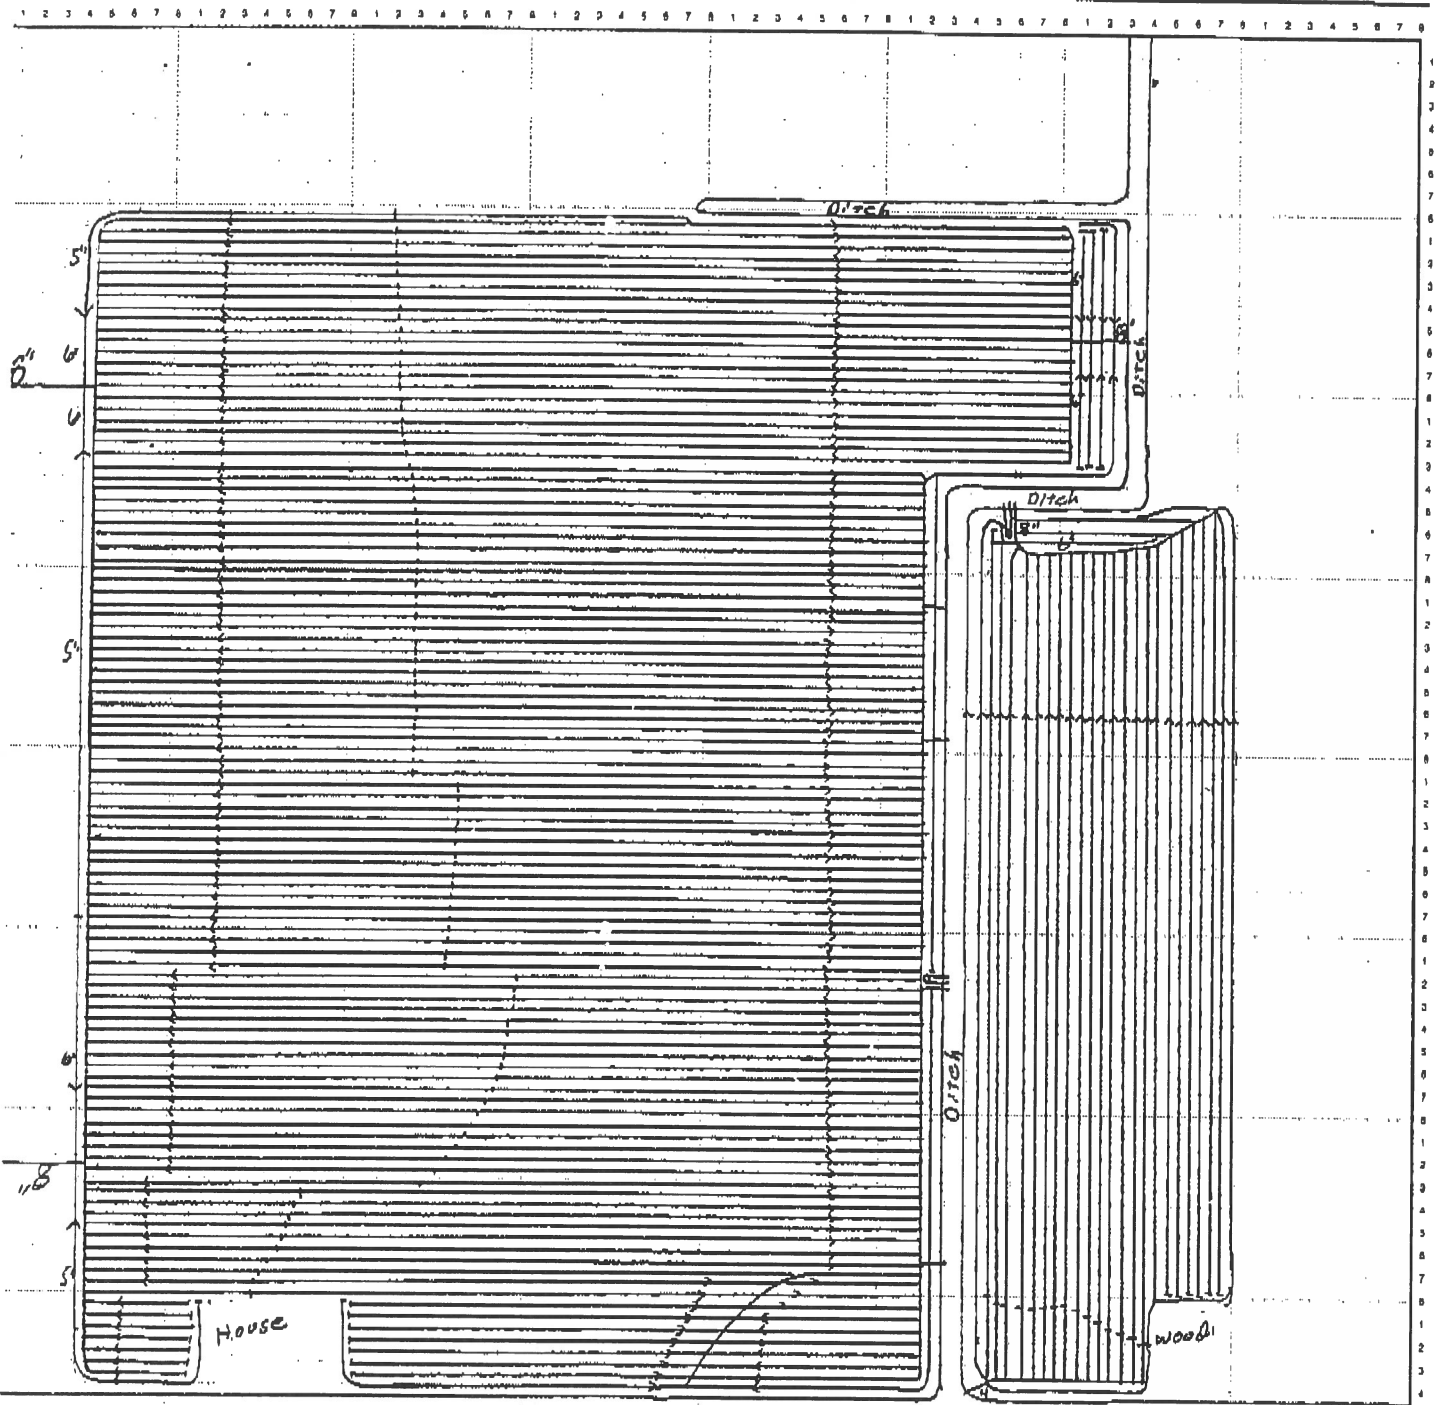

1999
 3" TILE
 25' SPACING

BISCHER TILING, INC.
 6121 PURDY ROAD
 RUTH, MI 48470

BRANASKI

BISCHER TILING, INC.
 6121 Purdy Road
 RUTH, MI 48470
 (517) 479-3267
 Maps Not Drawn to Exact Specifications

JOB _____

SHEET NO. _____ OF _____

CALCULATED BY _____ DATE _____

CHECKED BY _____ DATE _____

SCALE _____