
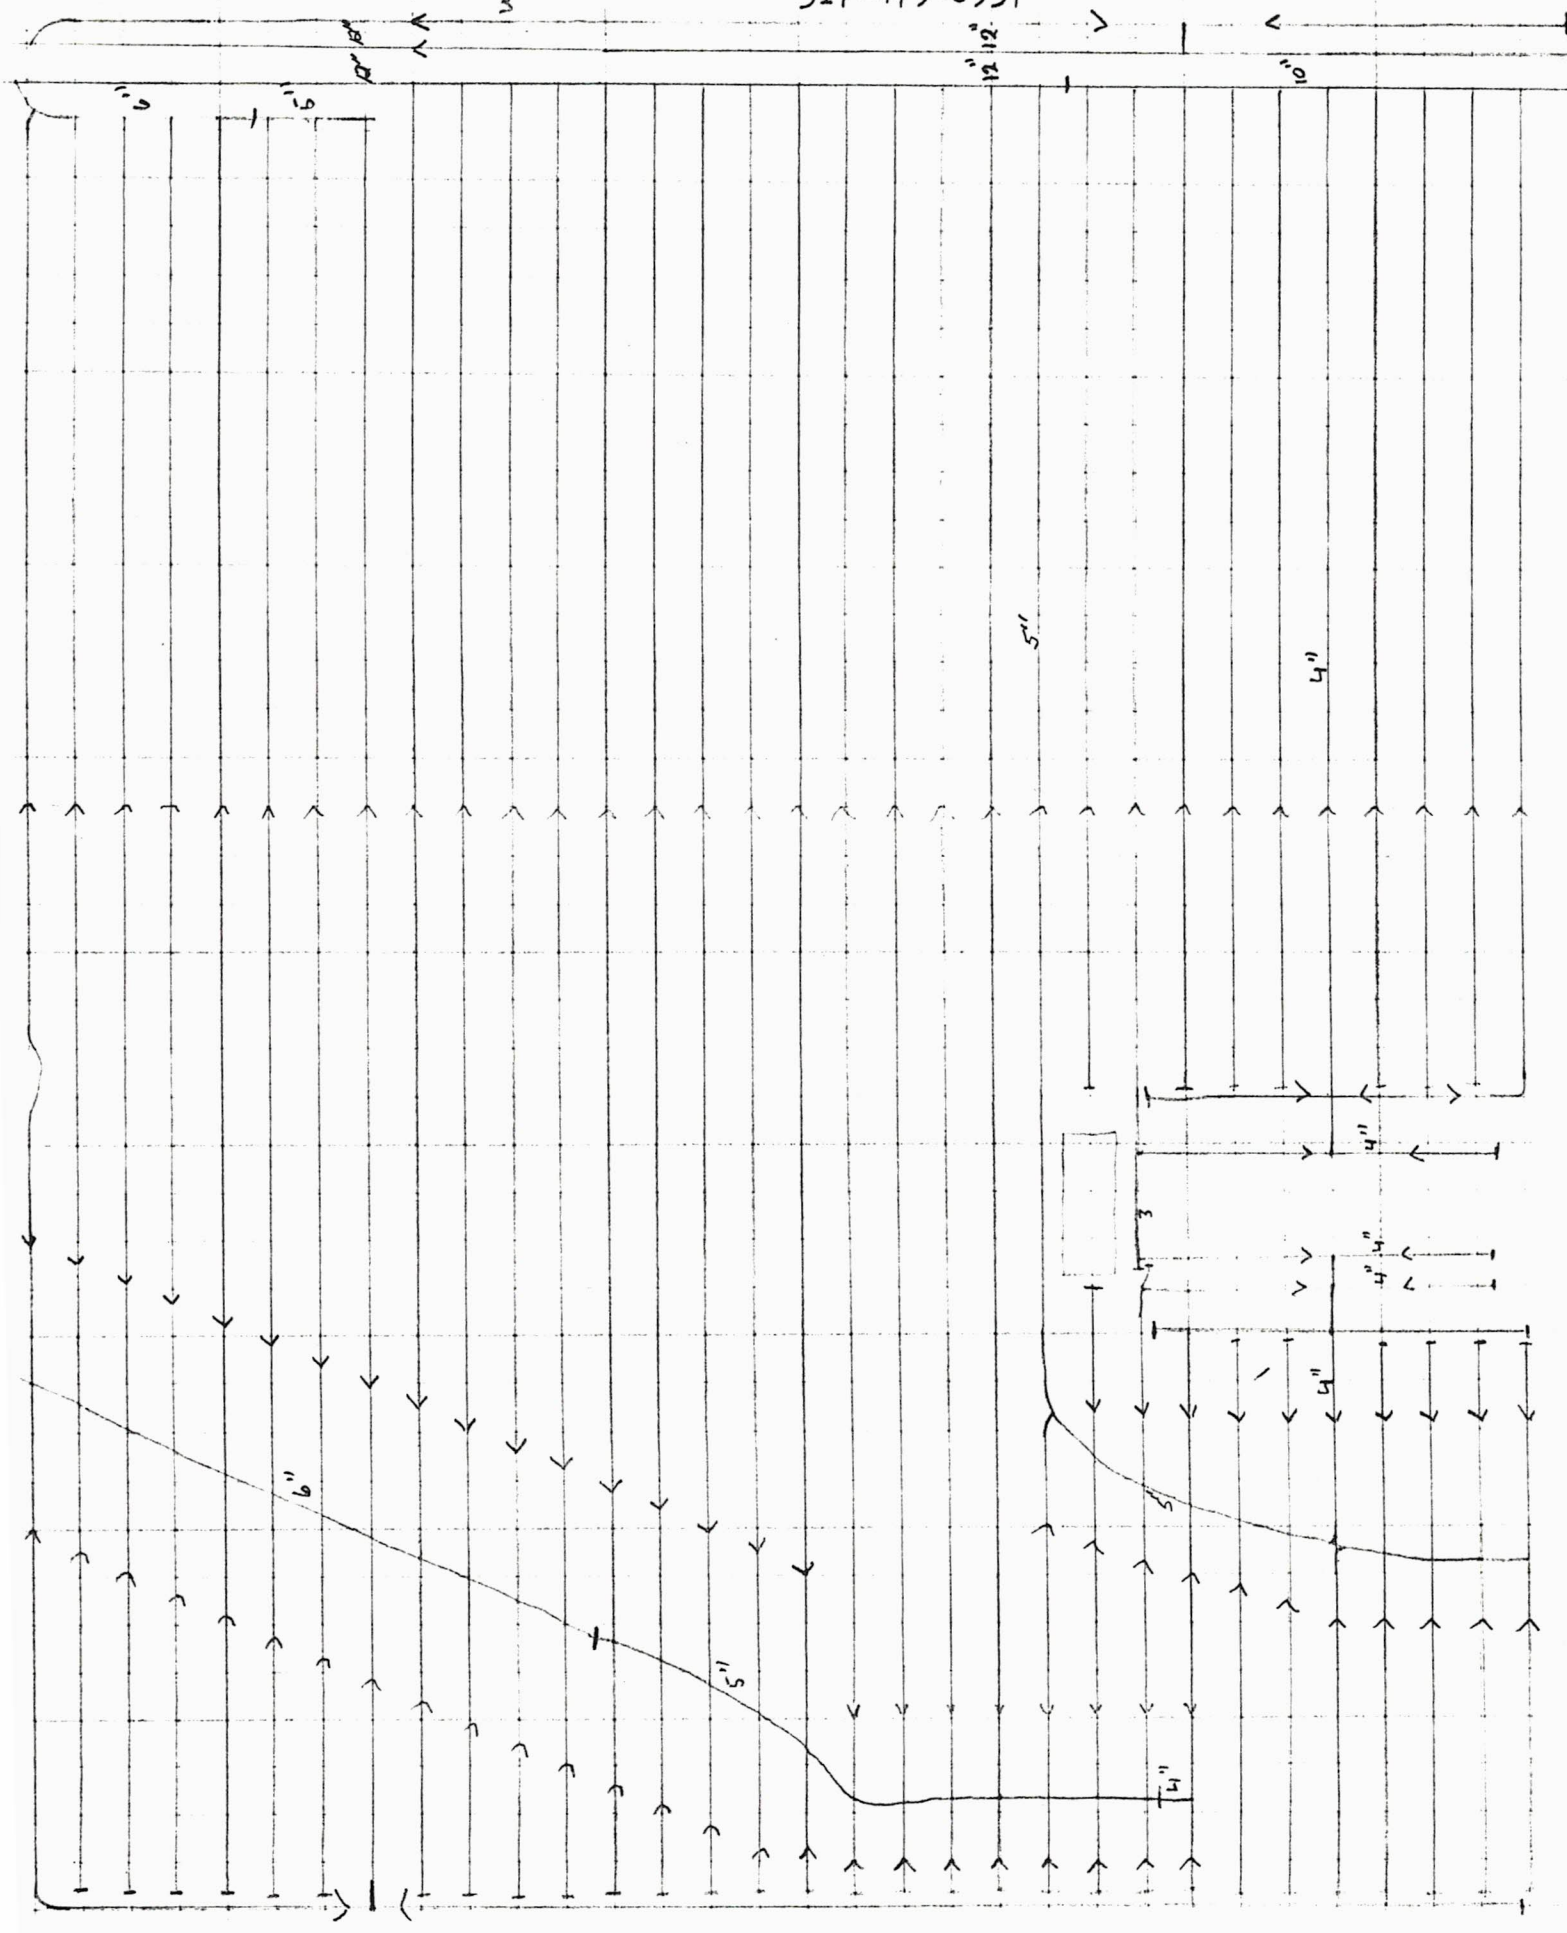




Dan Indo
40' Spacing
May 1985

Bischer Tiling Inc.
6121 Purdy Rd.
Ruth, Michigan 48470
517-479-6937

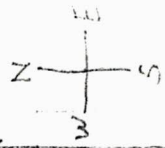


Dan Indo
40' Spacing
May 1985

Bischer Tiling Inc.
6121 Purdy Road
Ruth, Michigan 48470
(517) 479-6937

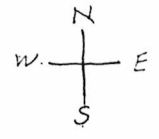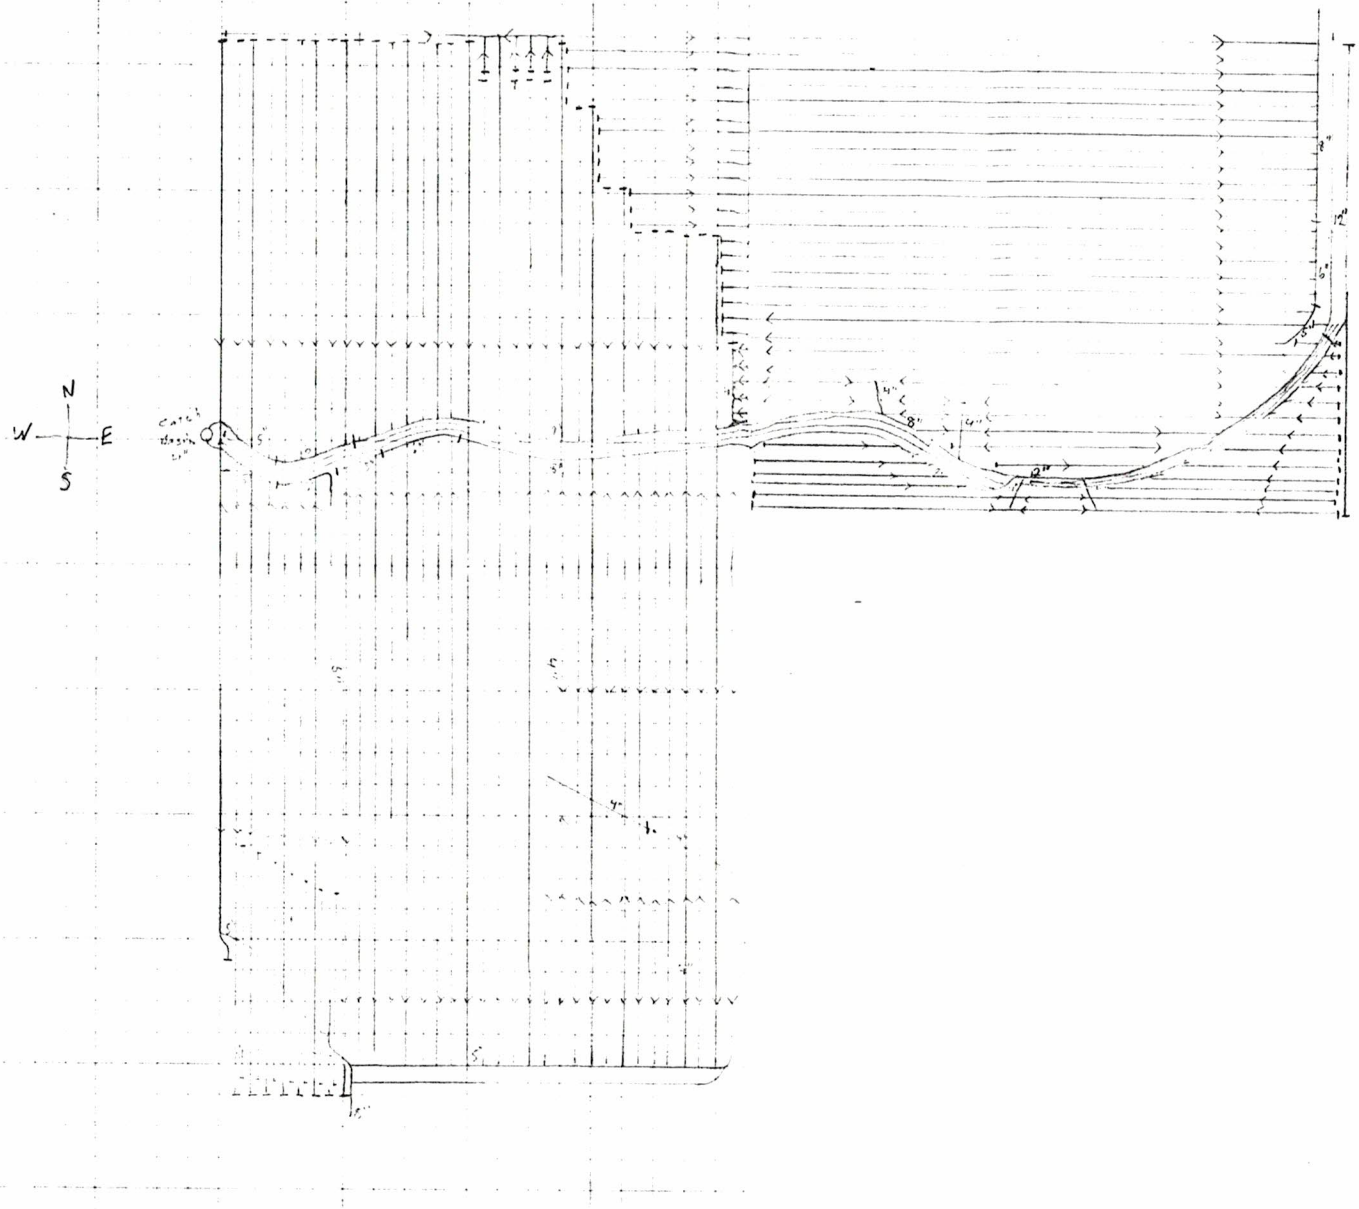

Dan Indo
40' Spacing
May 1985

DISCHER TILING INC.
6121 Purdy Road
Ruth, Michigan 48470
517-479-6937

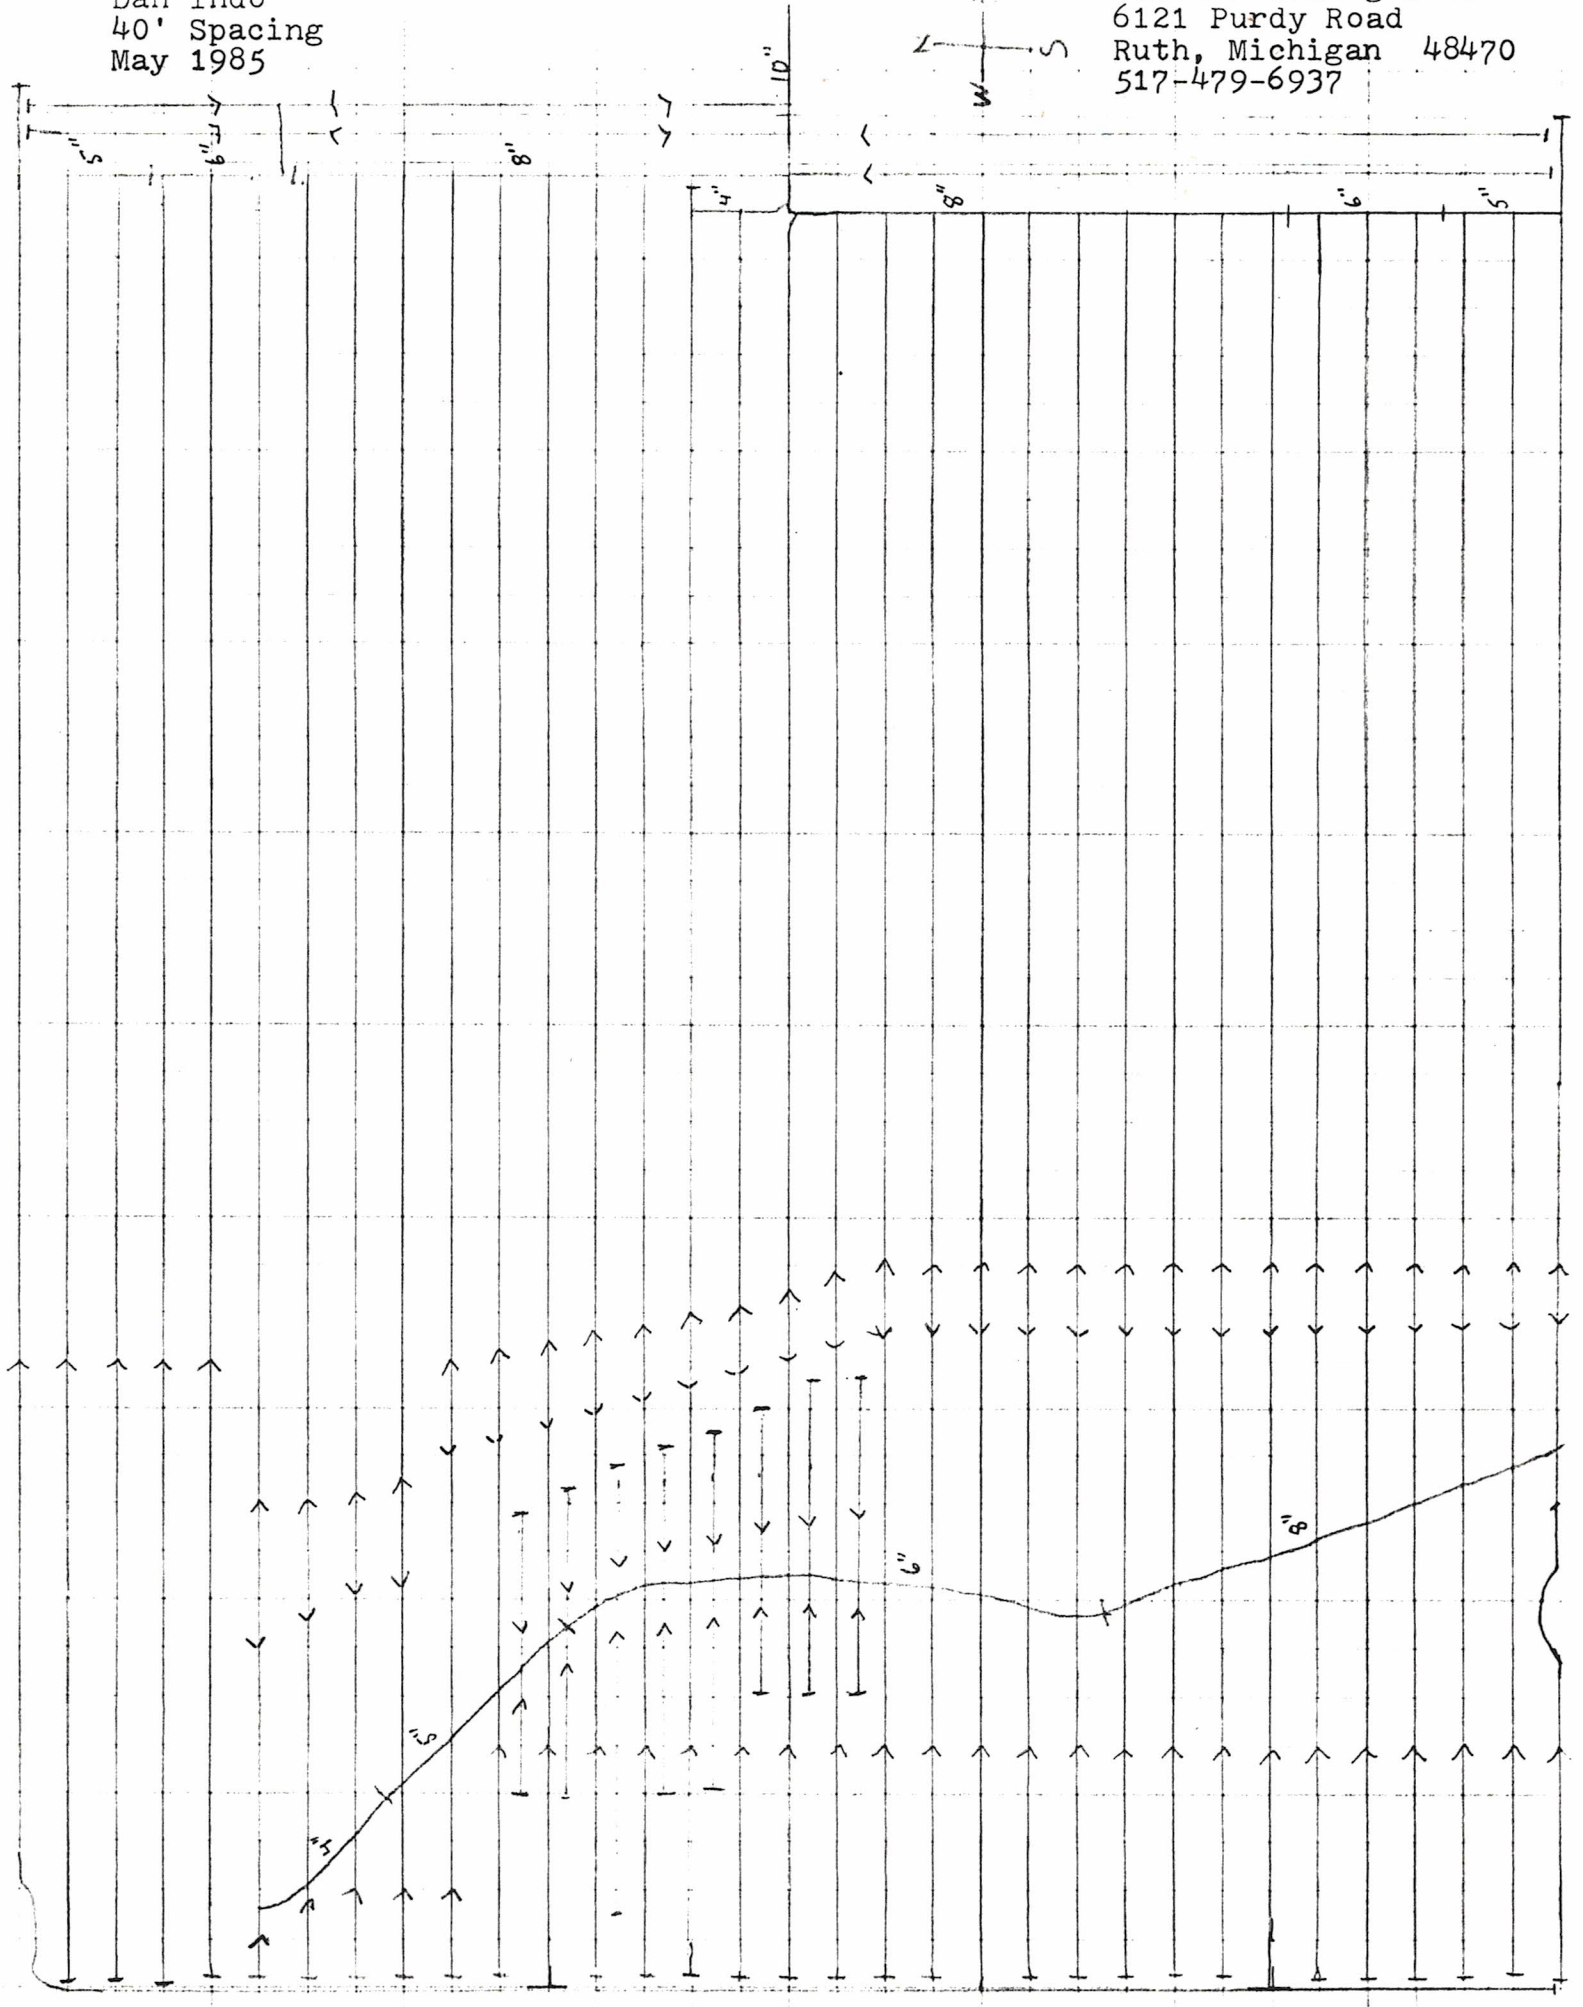

BISCHER TILING, INC.

6121 Purdy Road
RUTH, MI 48470
(517) 479-3267

Maps Not Drawn to Exact Specifications

JOB XXXXX-XXXXX

SHEET NO. _____ OF _____

CALCULATED BY _____ DATE _____

CHECKED BY _____ DATE _____

SCALE _____

JULY-1994

3" TILE

MELVIN BISCHER
BISCHER TILING, INC.
6121 PURDY ROAD
RUTH, MI 48470
(517) 479-3267

DAN INDO

